




# West Hoe Barn

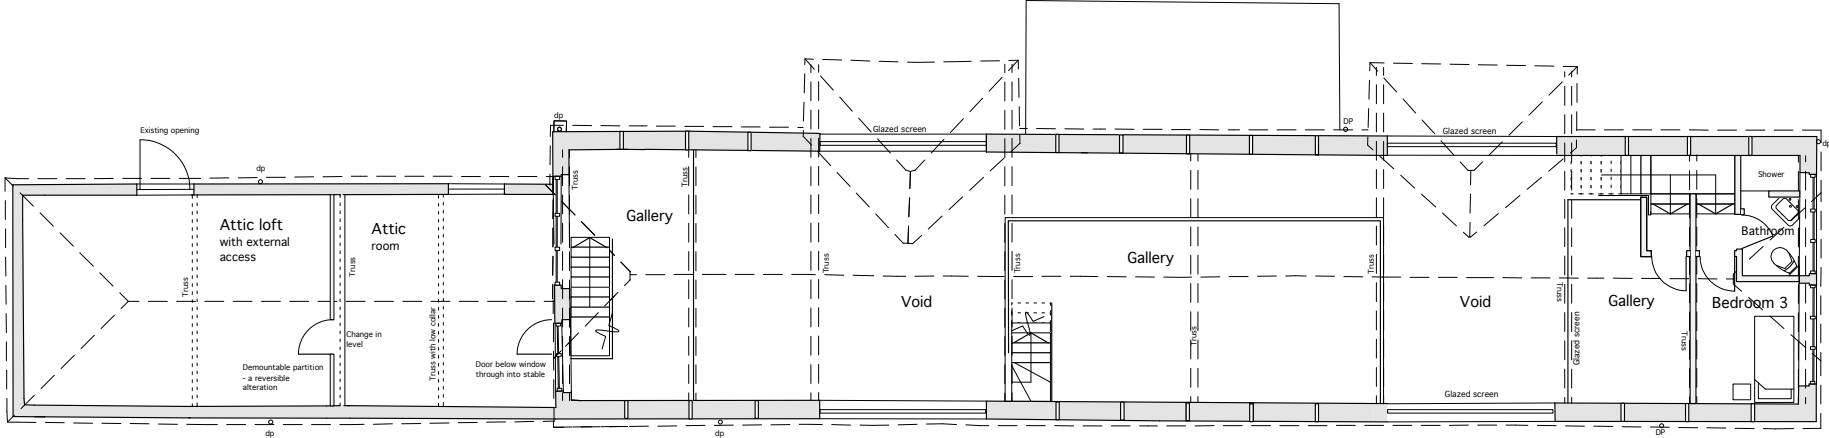

First floor plan

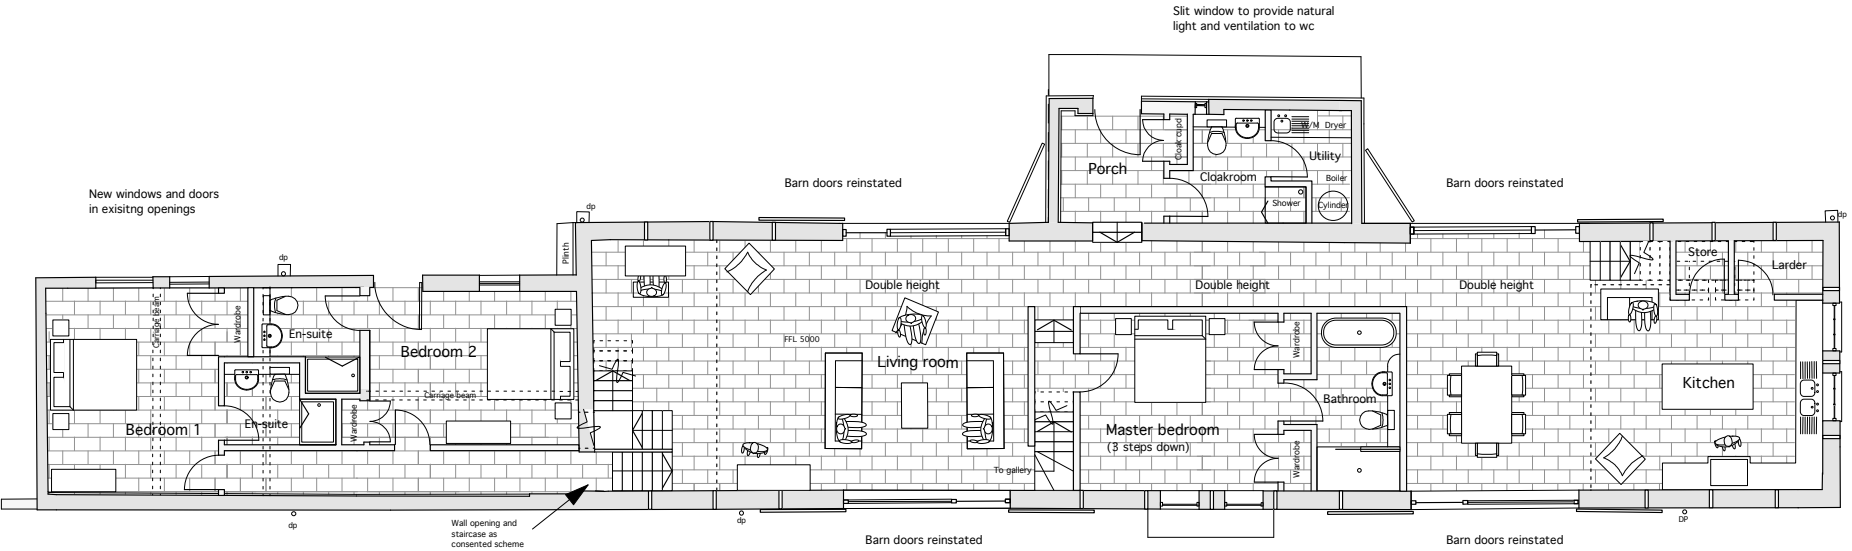

Ground floor plan

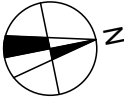

Daniel Forshaw Design and Conservation Architects

School House Basingstoke Road Old Alresford Hampshire SO24 9DR Tel: 01962 733017

E-mail: Daniel.Forshaw@architects.clara.net